

Route Log and Progress Chart

DRAFT Please Note: Errors and Omissions May Exist. Contact the VTrans Mapping Section with questions or concerns.

DISTRICT TOWN ROUTE BARRE TOWN Min-6110

Page Total Mileage: 0.28 mi



Min-6110


1 of 1

TWN mileage:

0.0 to 0.28

BARRE TOWN

ETE mileage: 0.0 to 0.28

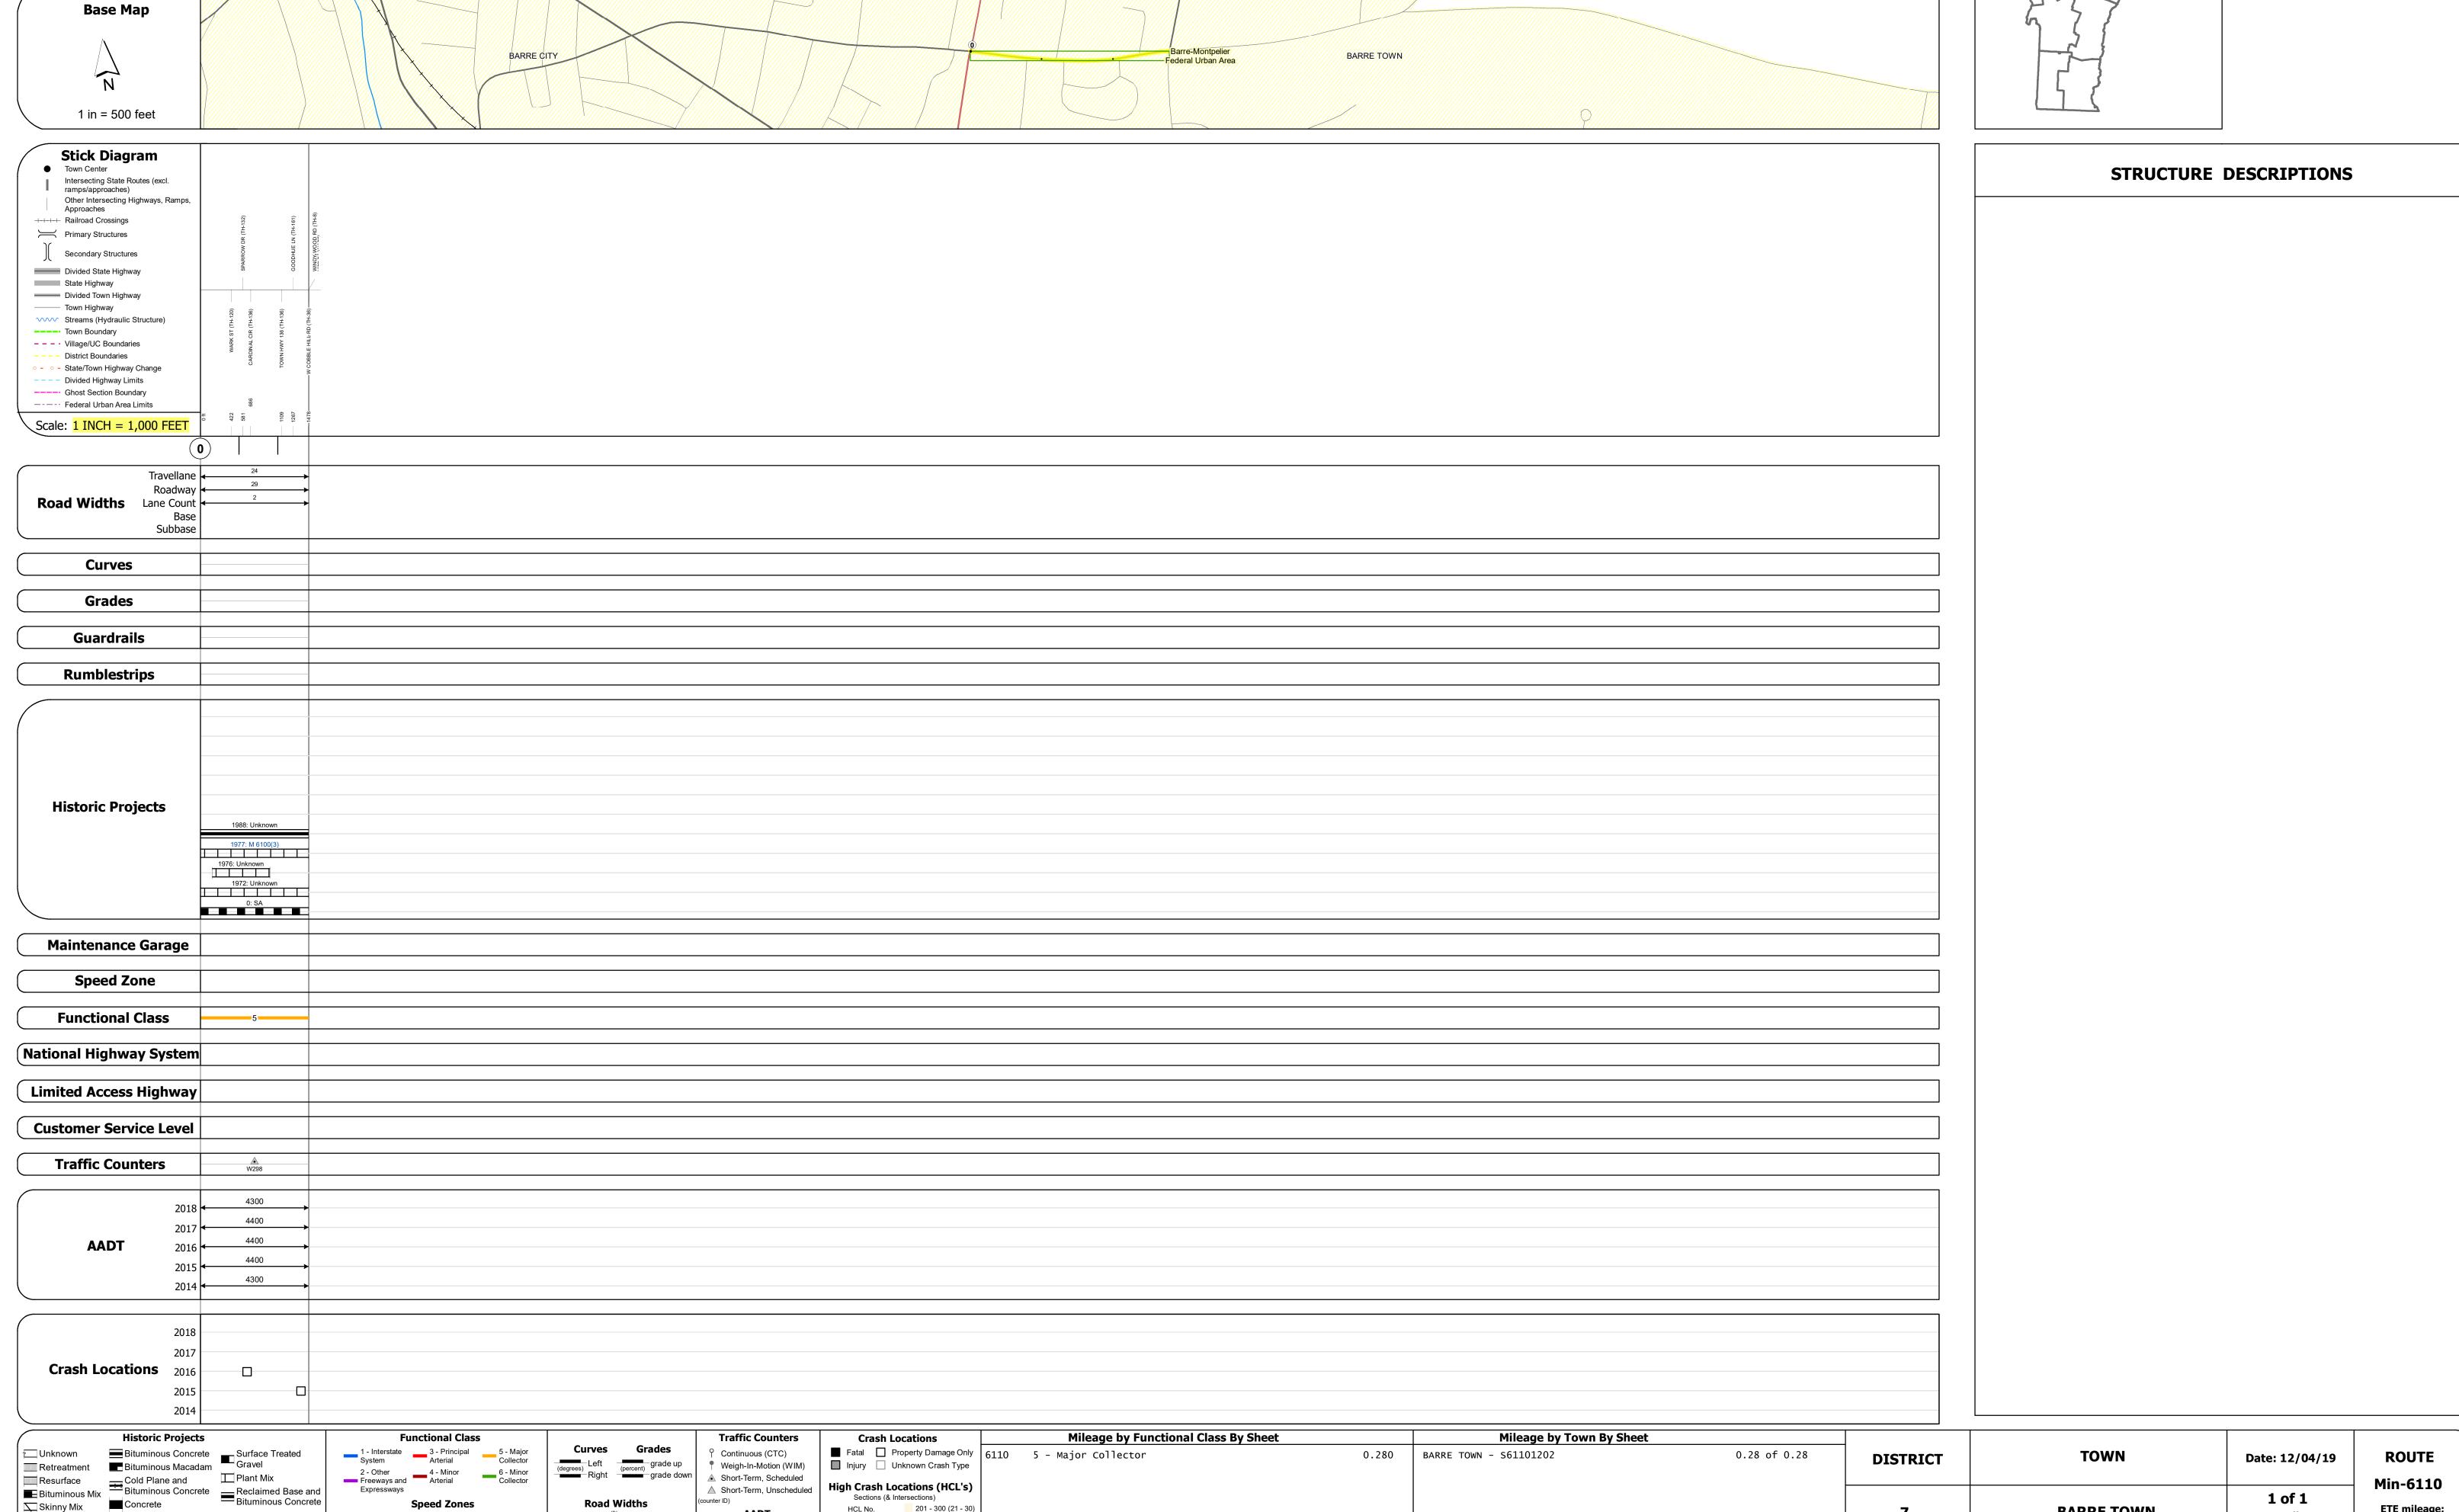

Page Total Mileage: 0.280 mi

HCL No. 201 - 300 (21 - 30)

1 - 100 (1 - 10) 301 - 400 (31 - 40)

Skinny Mix Concrete

Bituminous Seal Gravel